

ADDENDUM

Peoria Park District
Bradley Park Equipment Service Center
1314 N. Park Road
Peoria, IL 61604
Telephone: (309) 686-3386

ADDENDUM NO. TWO

PROJECT TITLE: Trail Construction RTP Phase 3
Green Valley Camp

ISSUANCE DATE: March 5, 2013

The proposed Contract Documents for this Work are modified as follows:

I. DRAWINGS:

Final routing of the trail is complete, and differs significantly than previously flagged and drawn on plans. Discard old "Trail Route Plan" and replace with attached "Revised Trail Plan".

Base Bid #1 measured by GPS is approximately 3,900 feet.

Base Bid #2 measured by GPS is approximately 2,200 feet.

Base Bid #3 measured by GPS is approximately 2,900 feet.

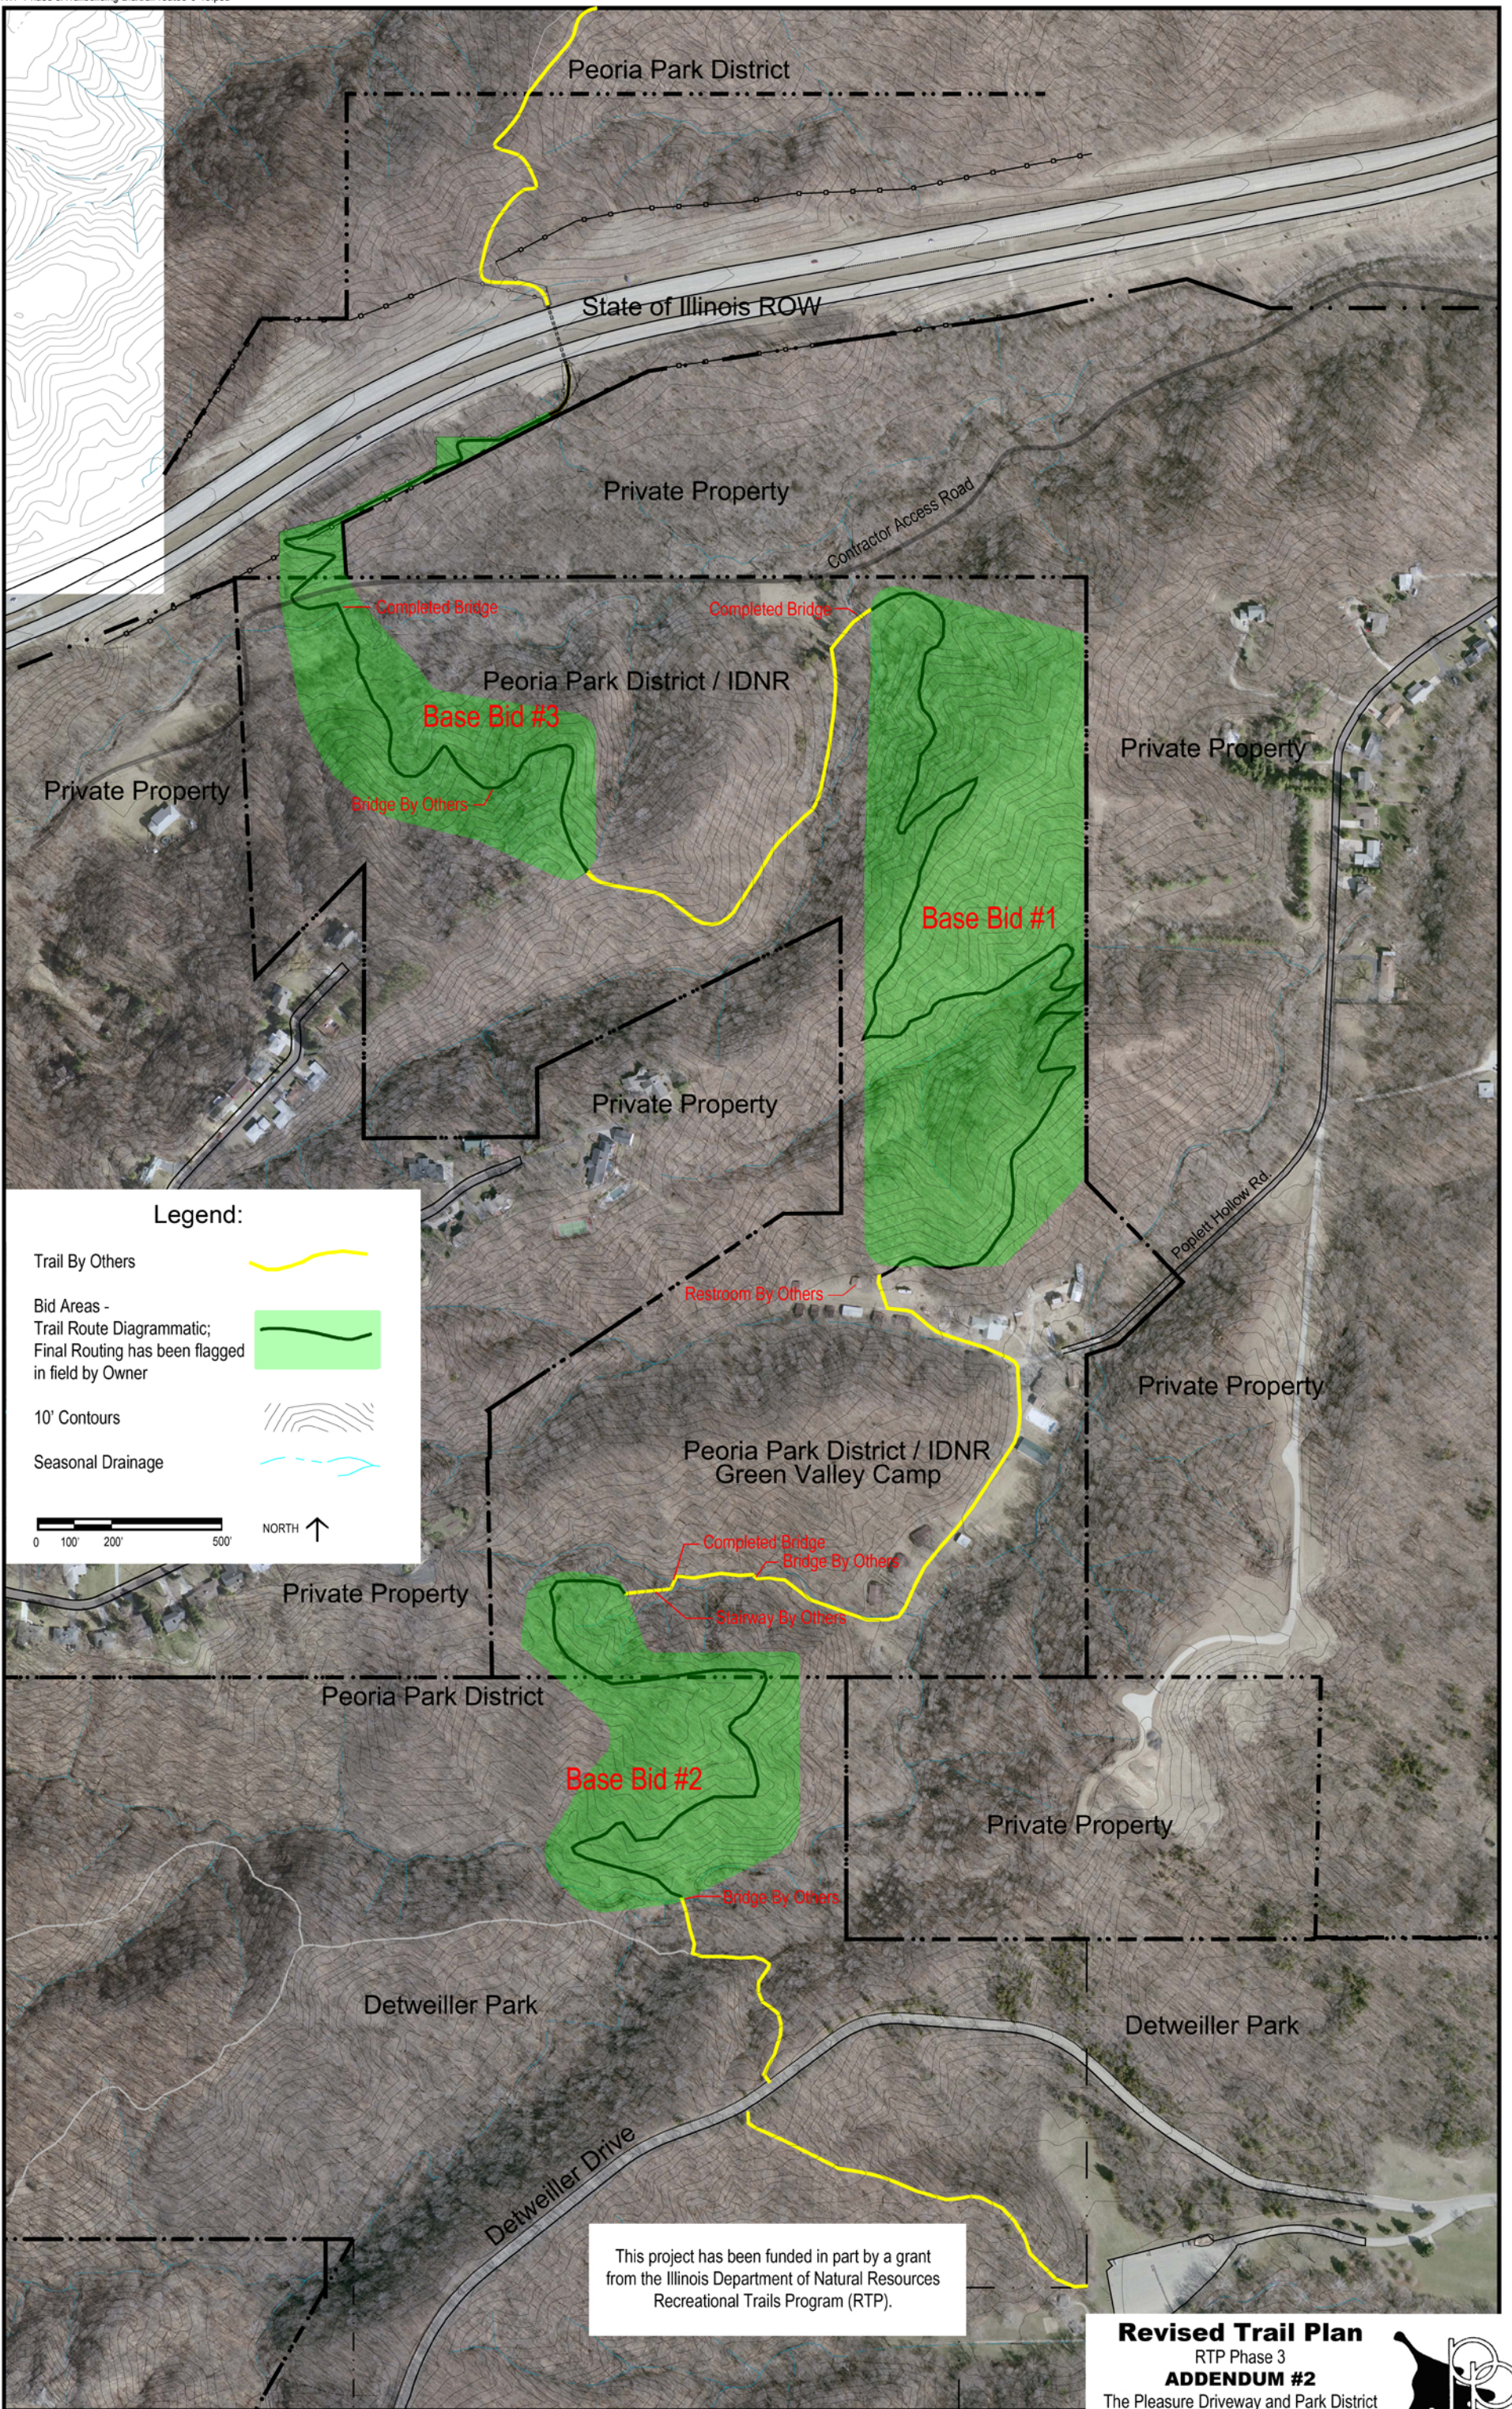
II. PROJECT MANUAL/SPECIFICATIONS/GENERAL CONDITIONS/ETC.:

No change.





III. INVITATION TO BID:

A reminder that the Bidding period was extended by Addendum #1. Bids will be received until Thursday, March 14, 2013 at 1:30 p.m.. Bidders may hike the trail routing themselves or by appointment with the Owners Representative.

END OF ADDENDUM NO. TWO



Legend:

- Trail By Others 
- Bid Areas -
Trail Route Diagrammatic;
Final Routing has been flagged
in field by Owner 
- 10' Contours 
- Seasonal Drainage 

0 100' 200' 500' NORTH ↑

This project has been funded in part by a grant from the Illinois Department of Natural Resources Recreational Trails Program (RTP).

Revised Trail Plan
RTP Phase 3
ADDENDUM #2
The Pleasure Driveway and Park District
of Peoria, Illinois

